

JB MCOLYMAN
10.75 ACRES

JB
14

YIELD:
 REGULAR TOWNHOUSE UNITS: 30
 JUMBO TOWNHOUSE UNITS: 10
 MULTIFAMILY UNITS: 158
 TOTAL UNITS 198



PARKING: 284
 CLUBHOUSE/GRILL: 11,500 SF

JM BIRDWELL
9.07 ACRES

PRELIMINARY
Not for Construction

RJ LINDLEY
26.39 ACRES

SITE PLAN
SCALE: 1" = 50'-0"
VERIFY ALL DIMENSIONS

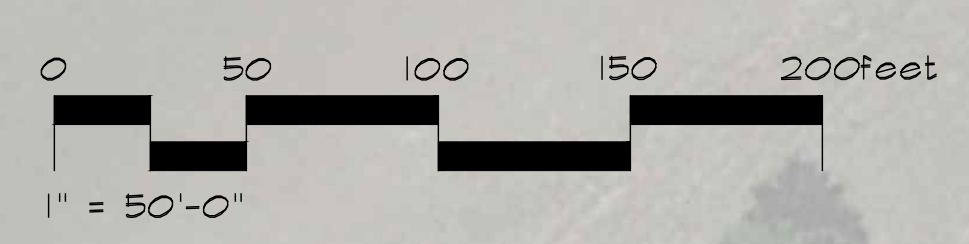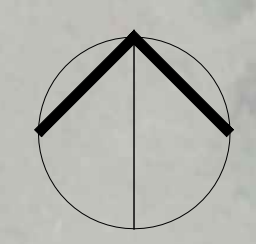

AKLA
LANDSCAPE
ARCHITECTURE
551 William D. Fitch Pkwy. College Station, TX
WWW.AKLA.BIZ 979-546-2725

PLANEVIEW SENIOR LIVING DEVELOPMENT
DECATUR, TX

| DRAWN | SHEET | SUBMITTALS | DATE |
|----------|-------|------------|------|
| WAK | LS 1 | | |
| CHECKED | | | |
| WAK | | | |
| DATE | | | |
| 01/24/25 | | | |
| SCALE | | | |
| JOB NO. | OF | | |
| XXXXXXXX | | | |